
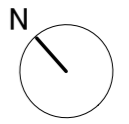



1階平面图 1/50 (A3)

CASE B

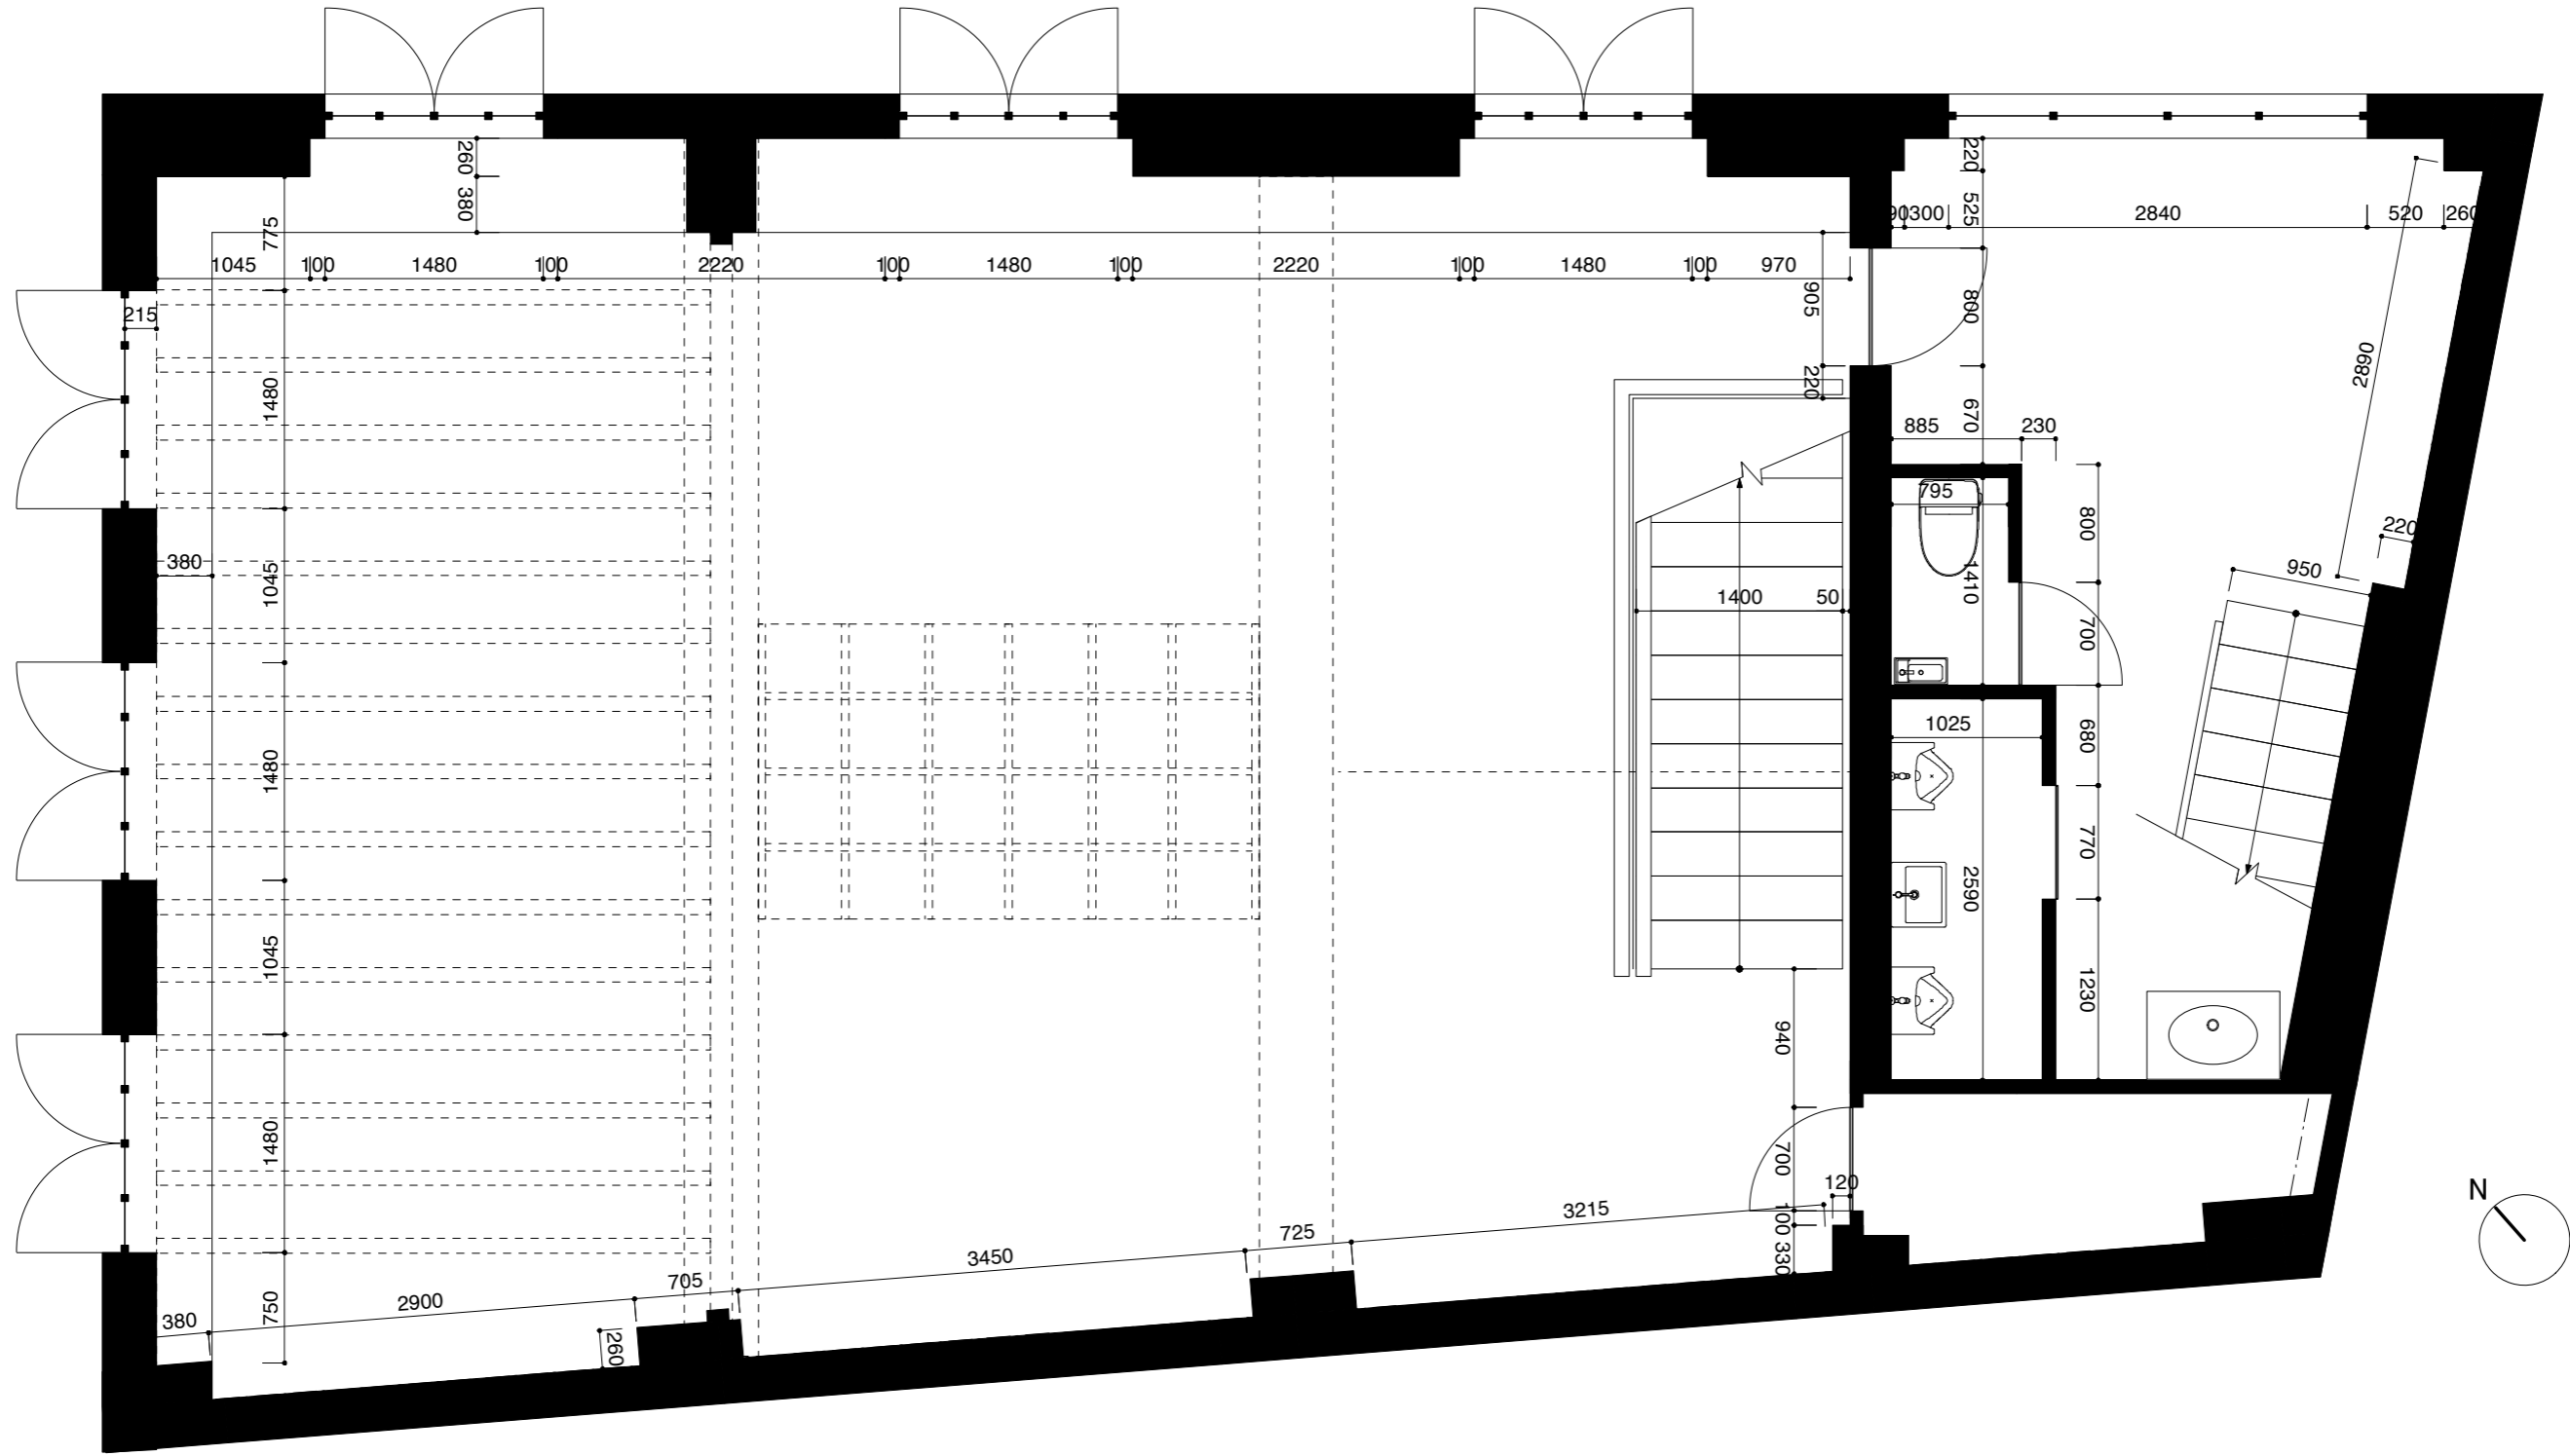

2階平面图 1/50 (A3)

CASE B

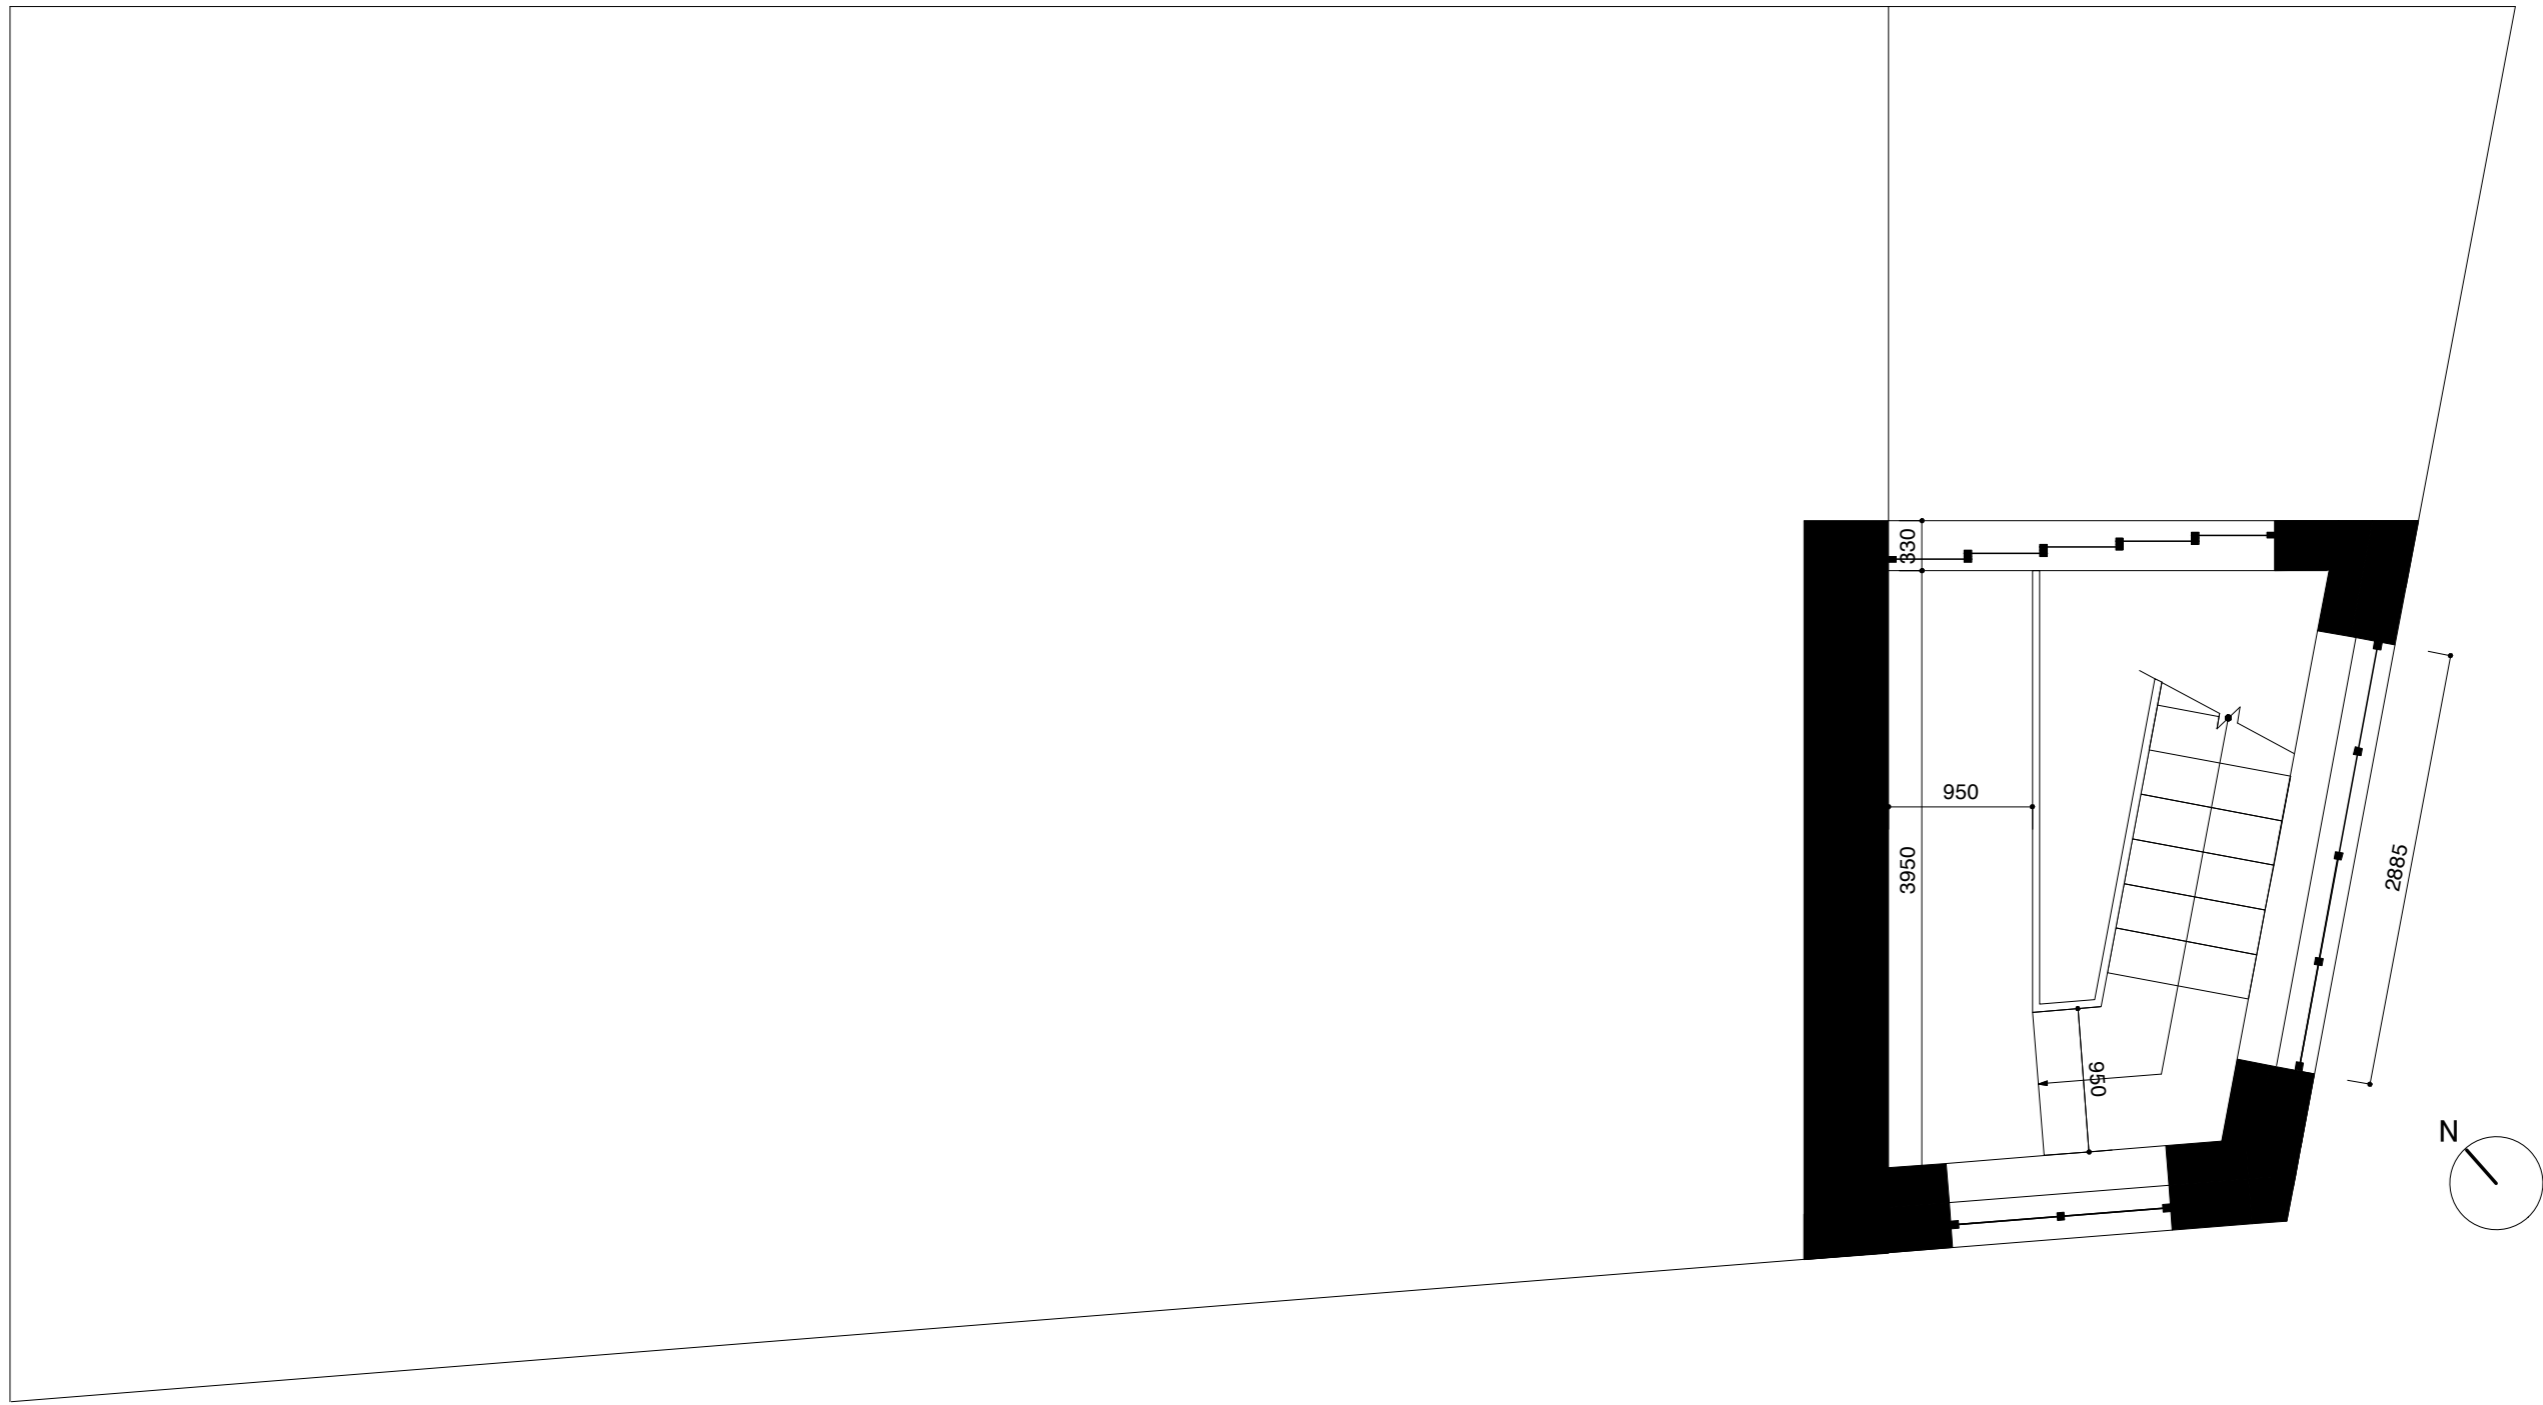

3階平面図 1/50 (A3)

CASE B