



1階平面図 1/100 (A3)

CASE W

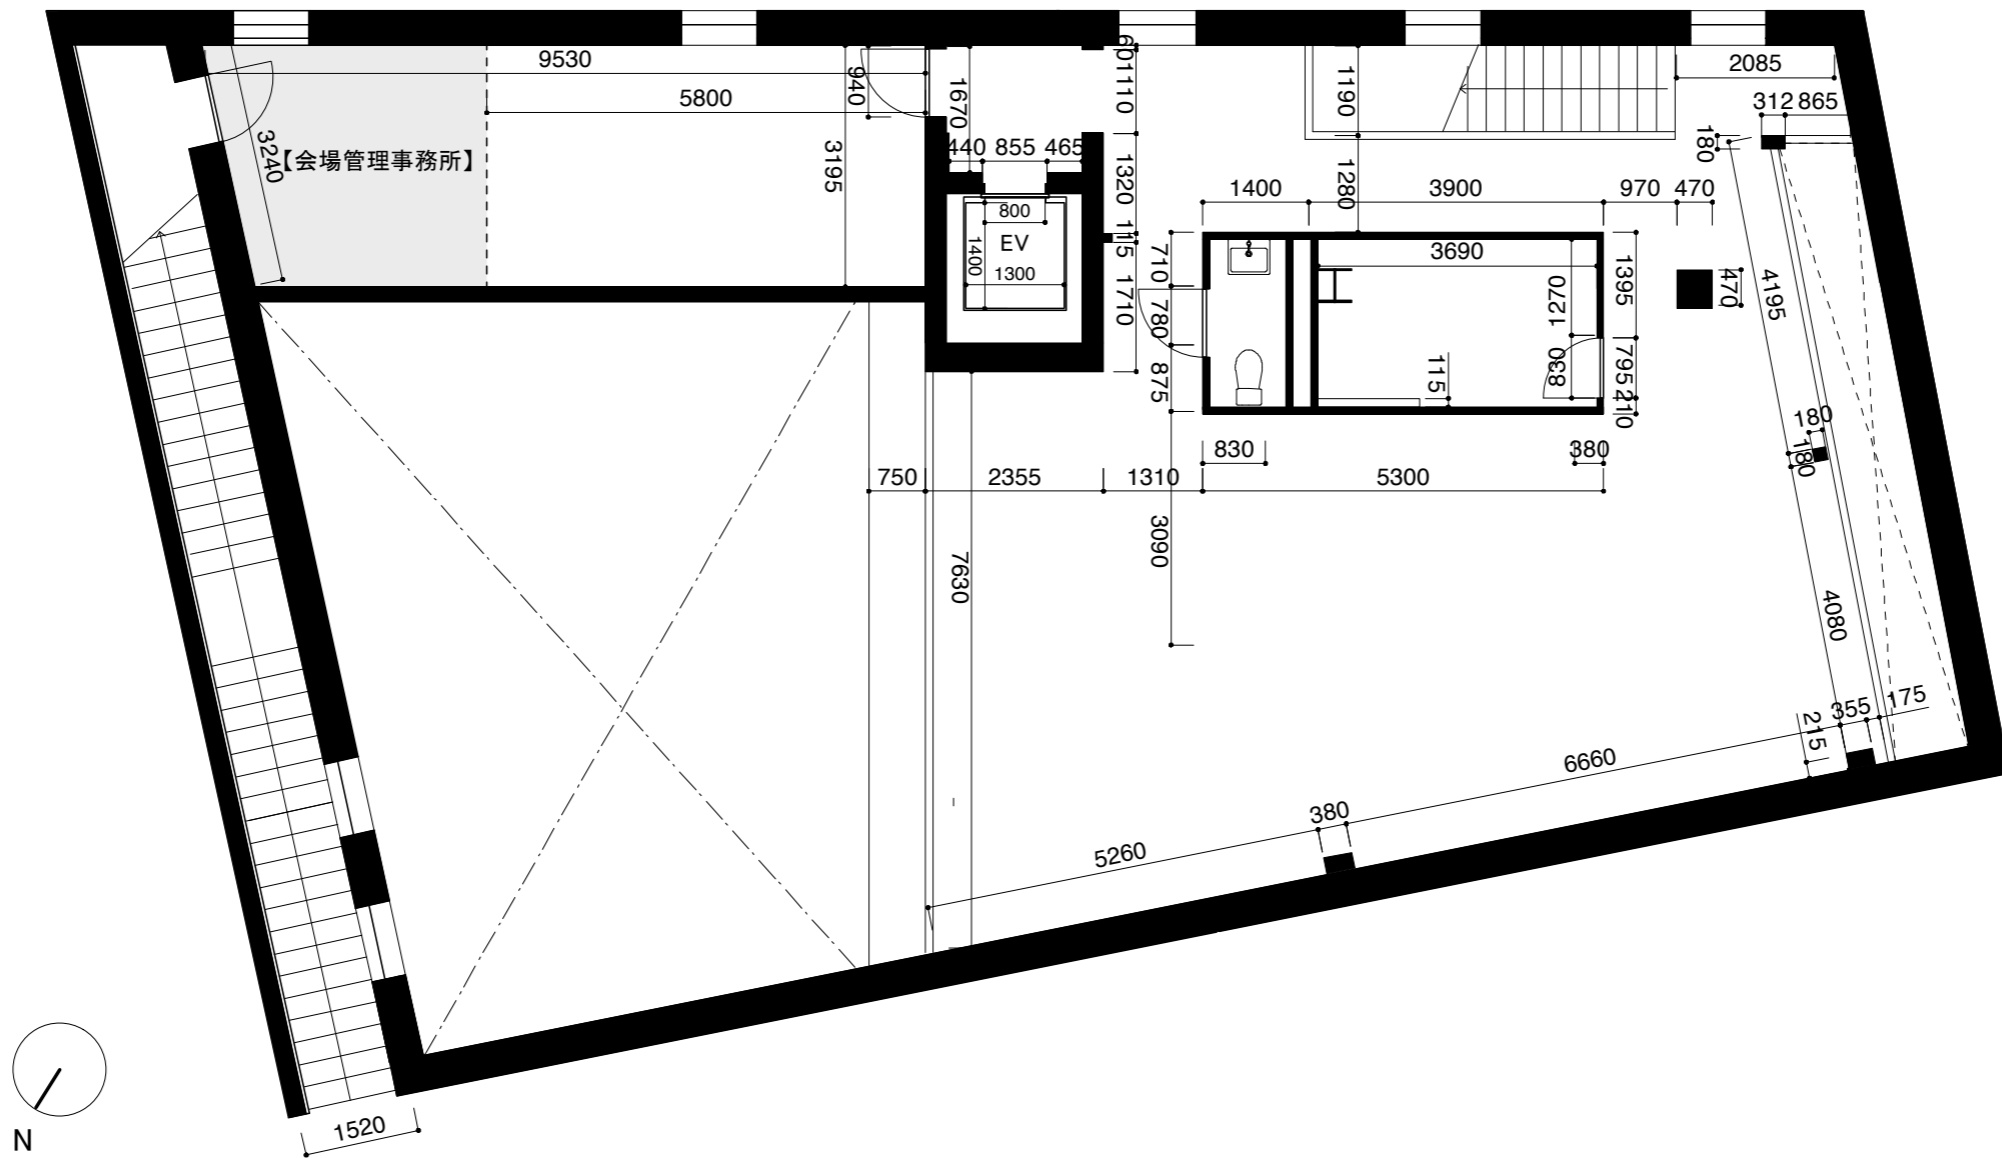

2階平面図 1/100 (A3)

CASE W

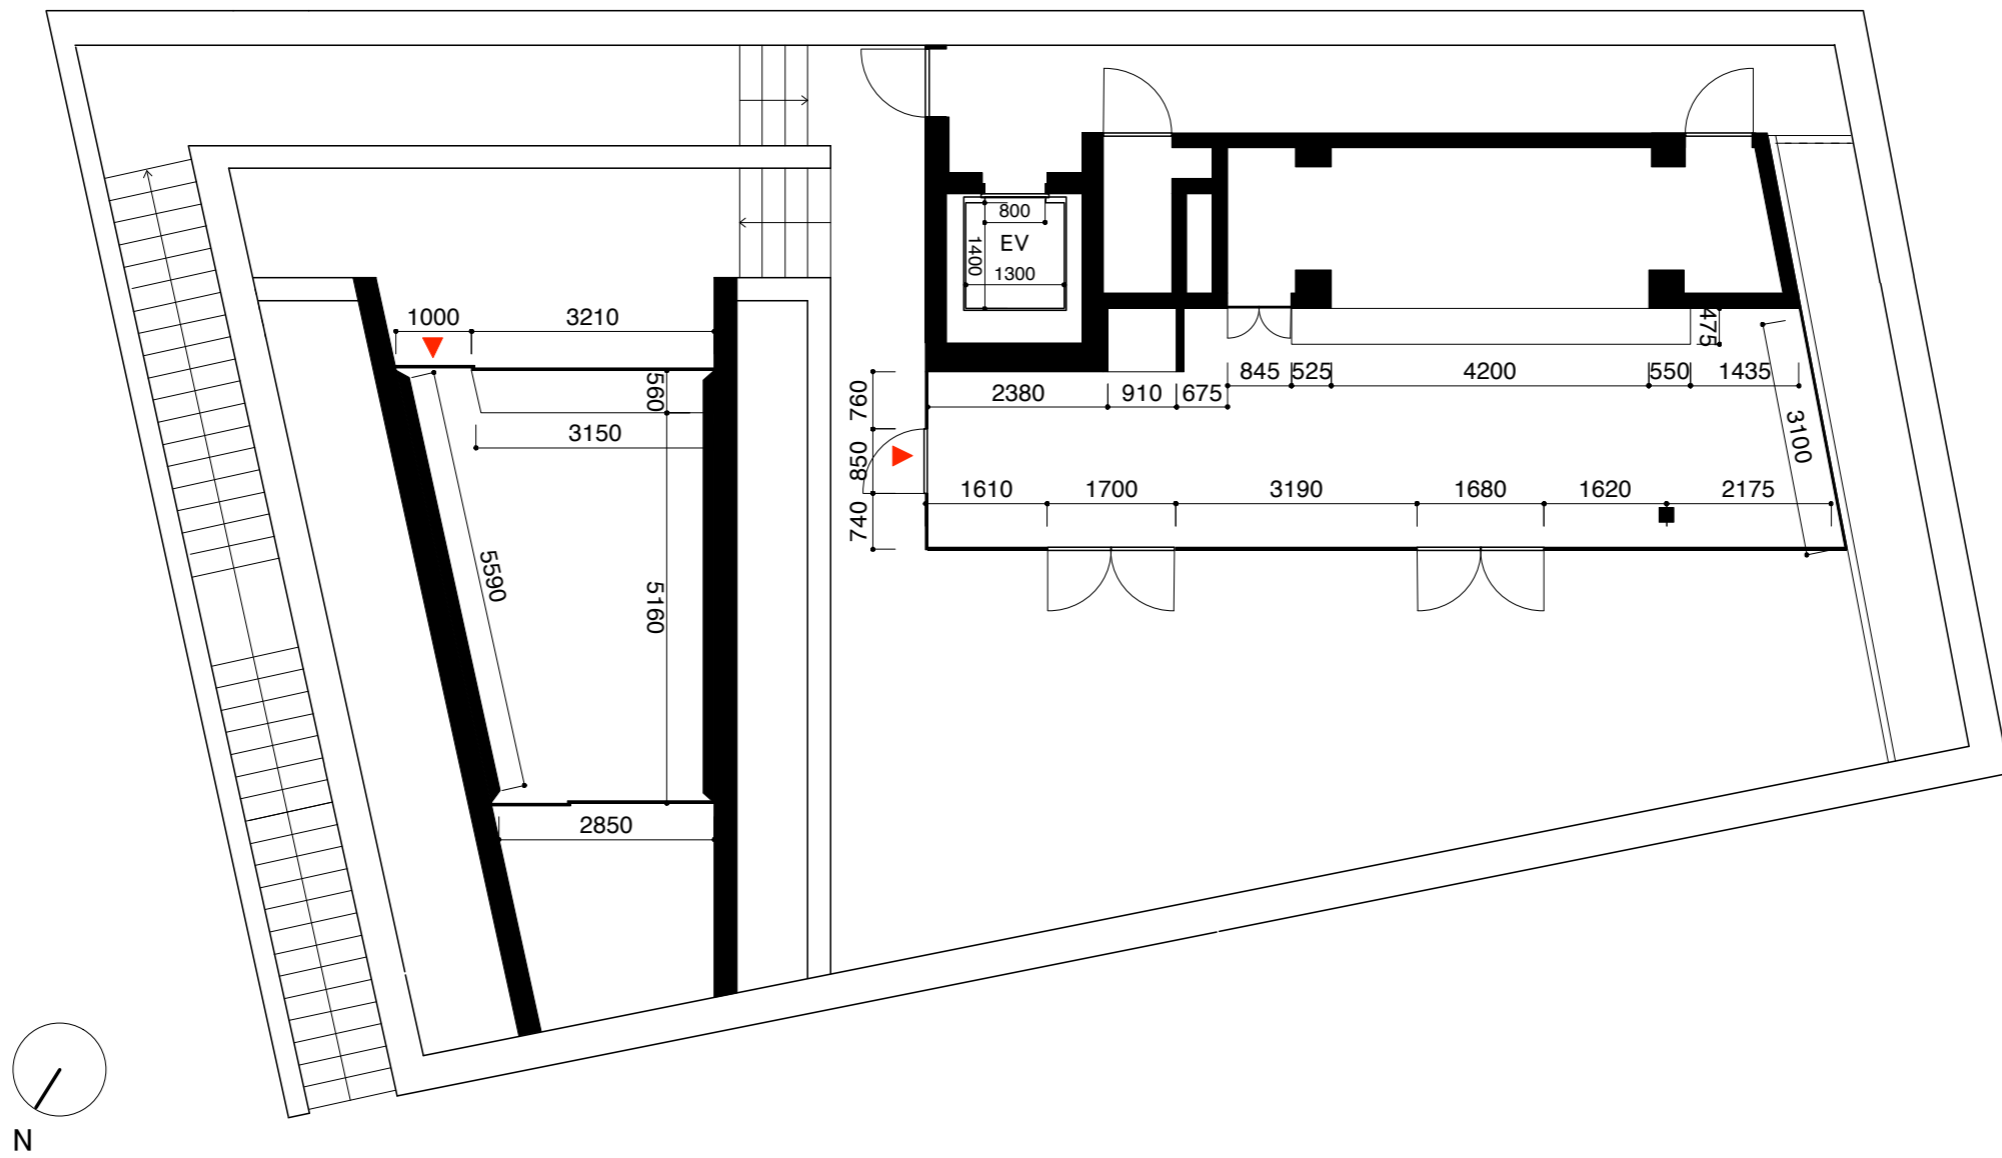

3階平面図 1/100 (A3)

CASE W